
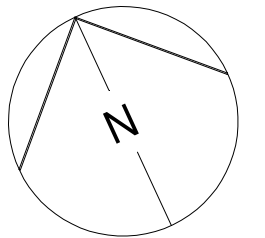


INTERNAL
ROADWAY

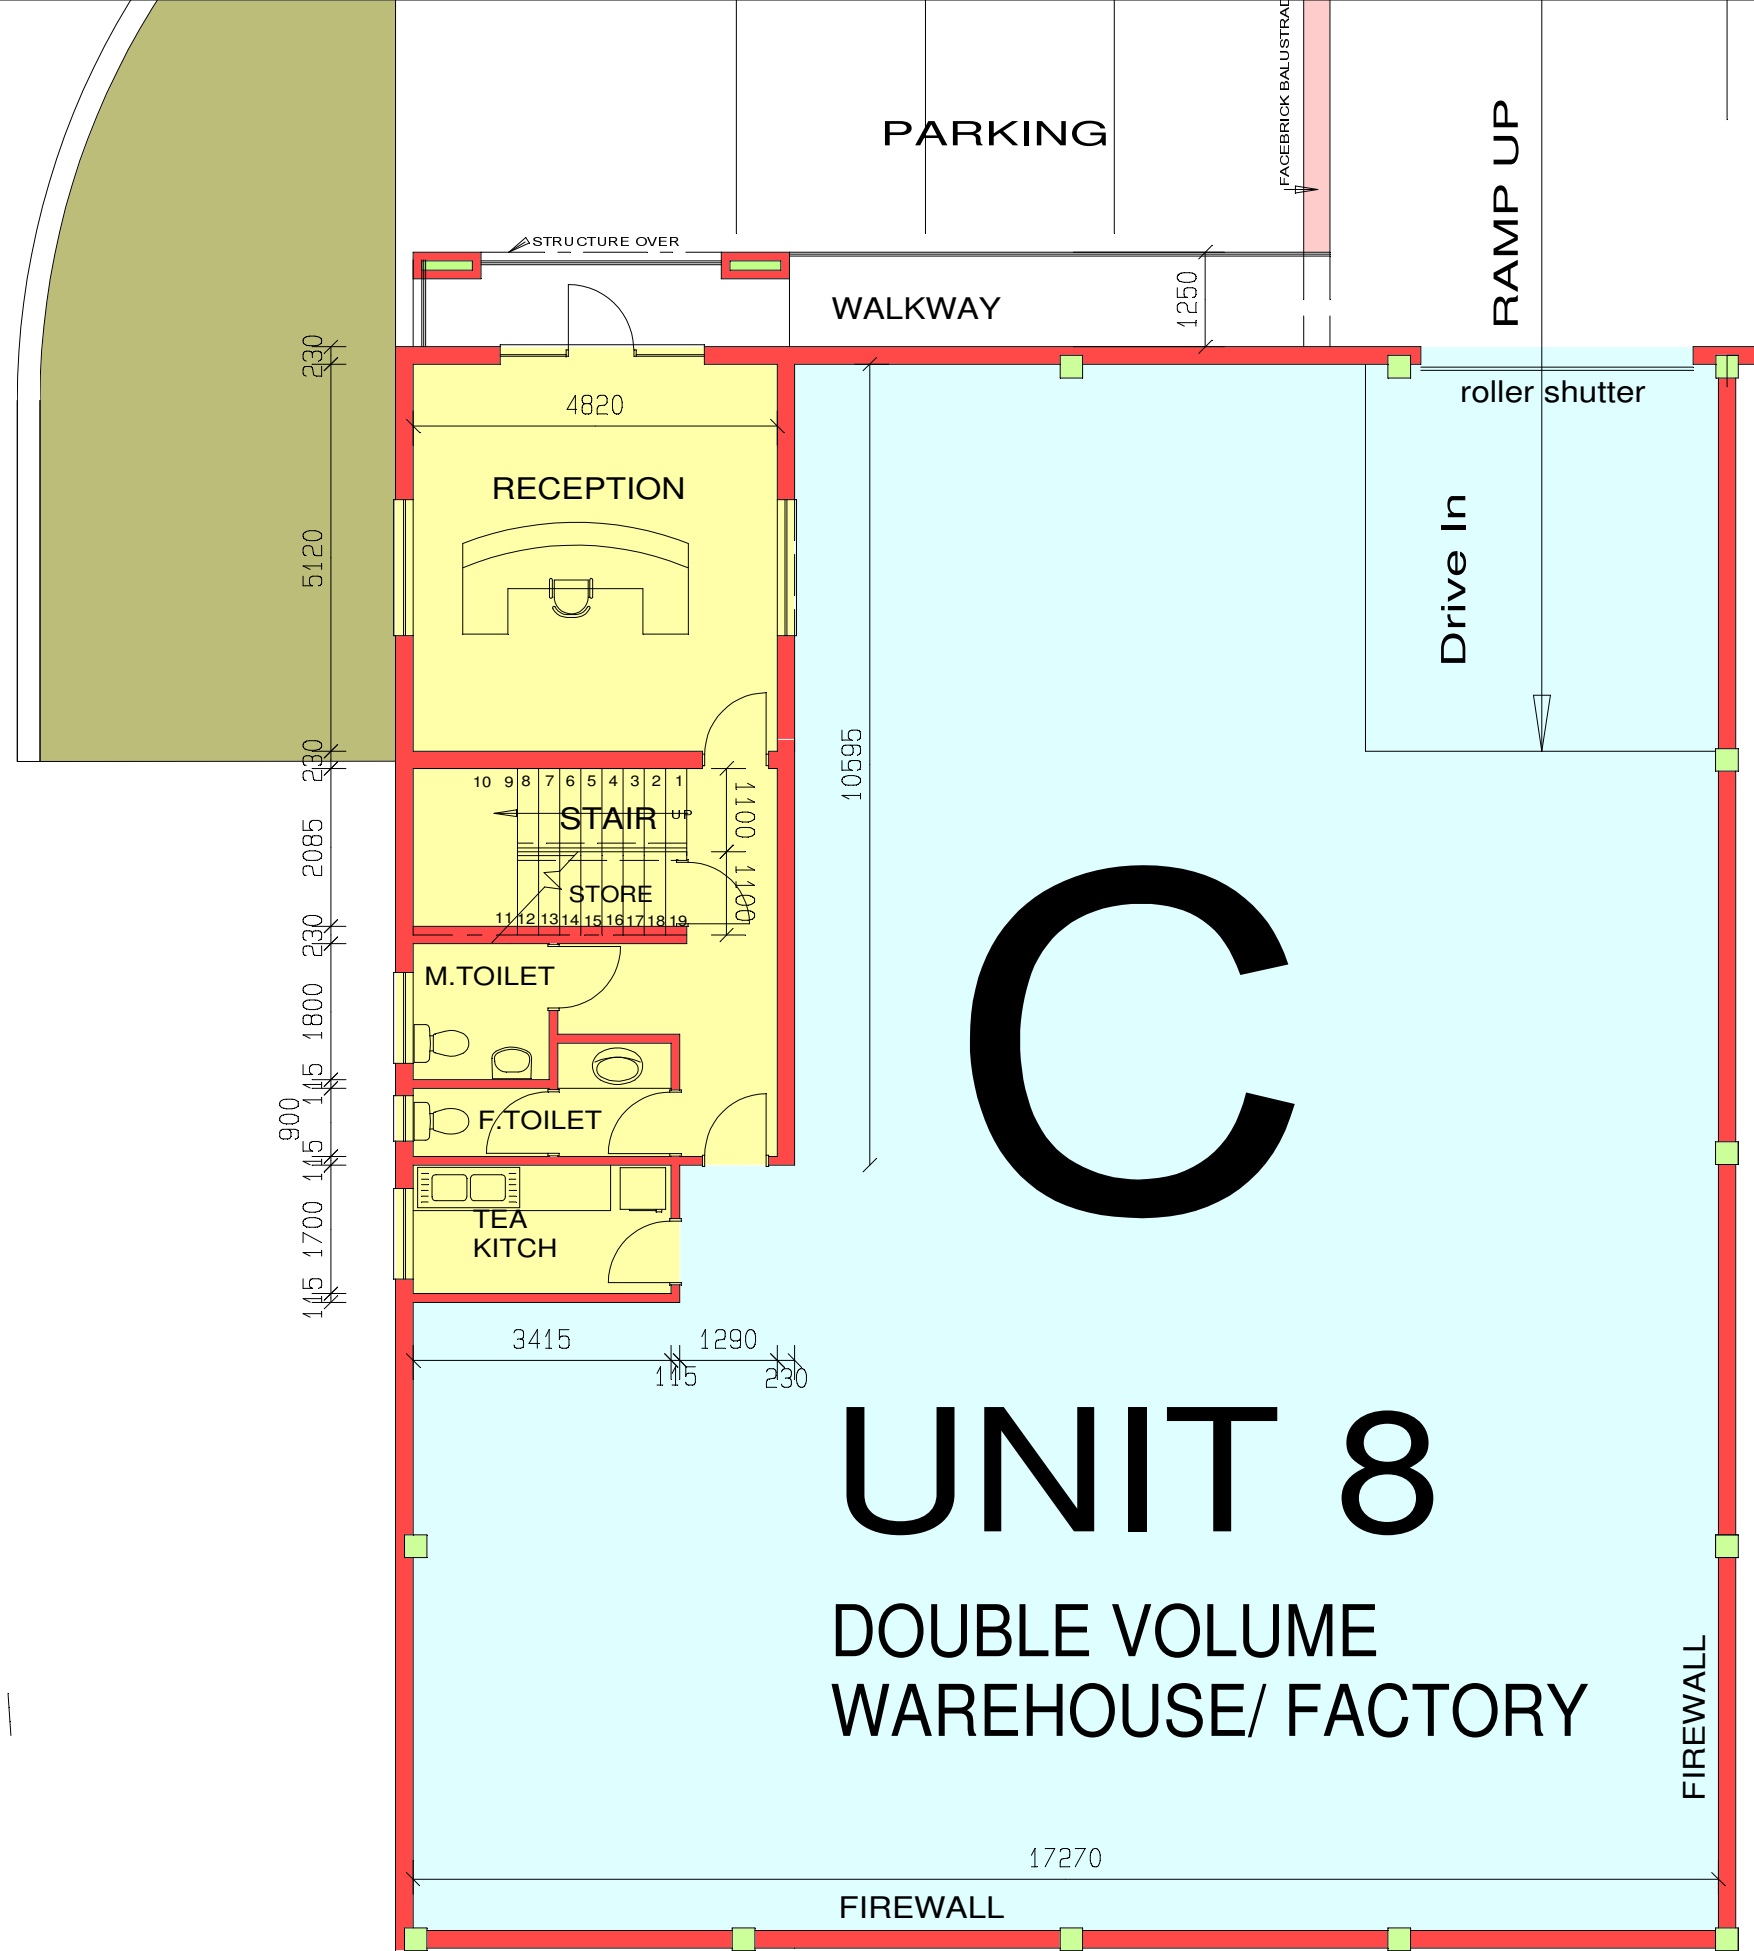

GROUND FLOOR PLAN